


EasyChannel™

EasyChannel™ profile – level access in a concrete recess

(NOT TO SCALE)

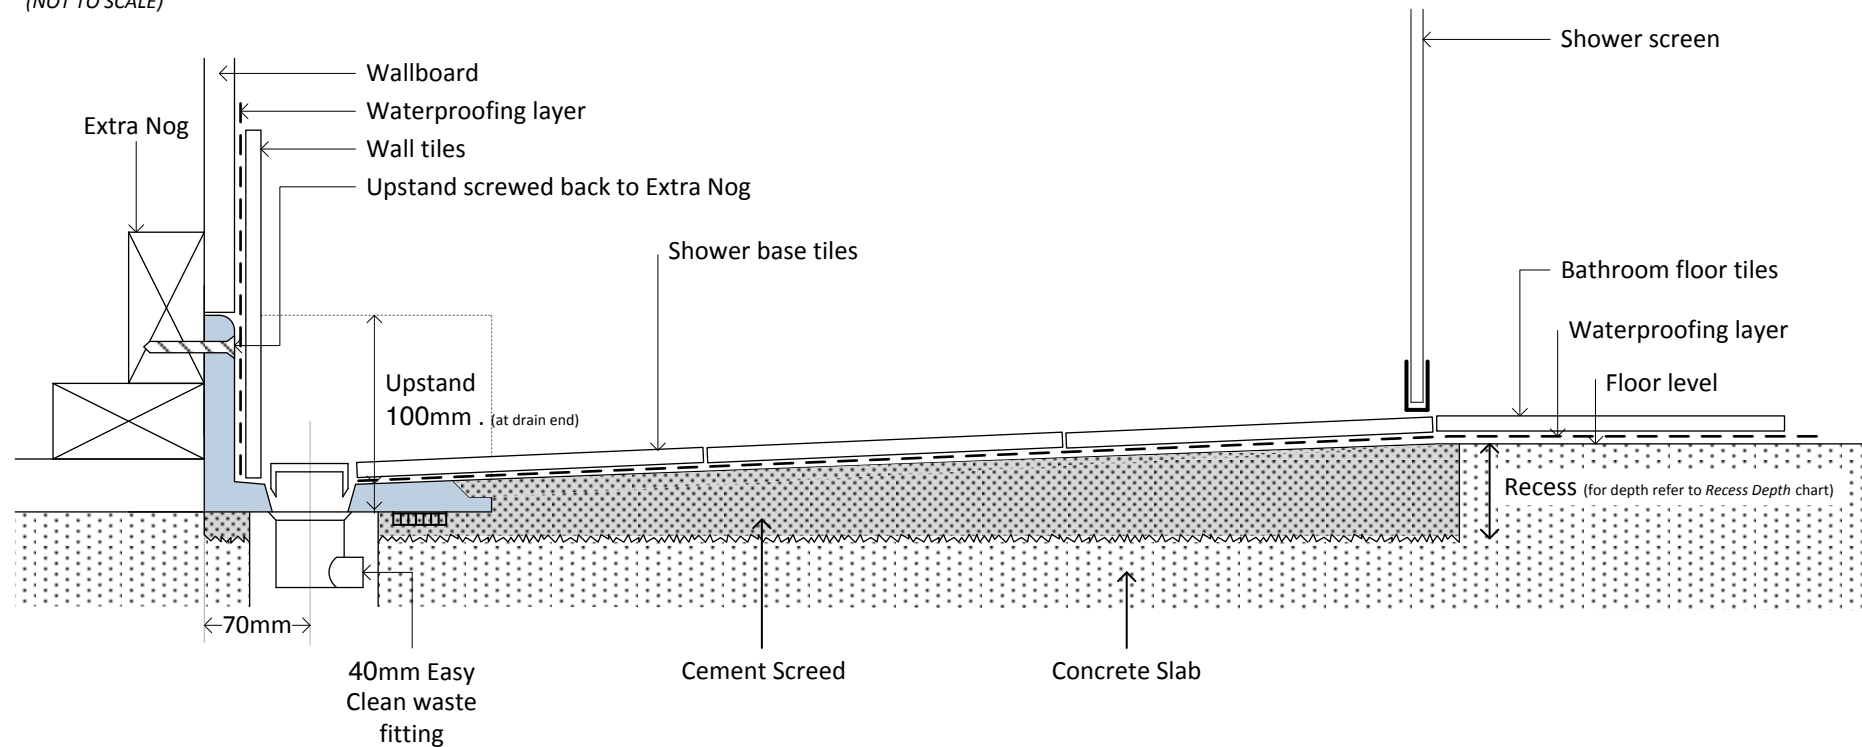

©Atlantis Bathroom Style Limited

April 2017

PATENT AND DESIGN REGISTRATIONS APPLY