


EBONY & IVORY

Ebony & Ivory shower base profile – step entry on an existing floor

(NOT TO SCALE)

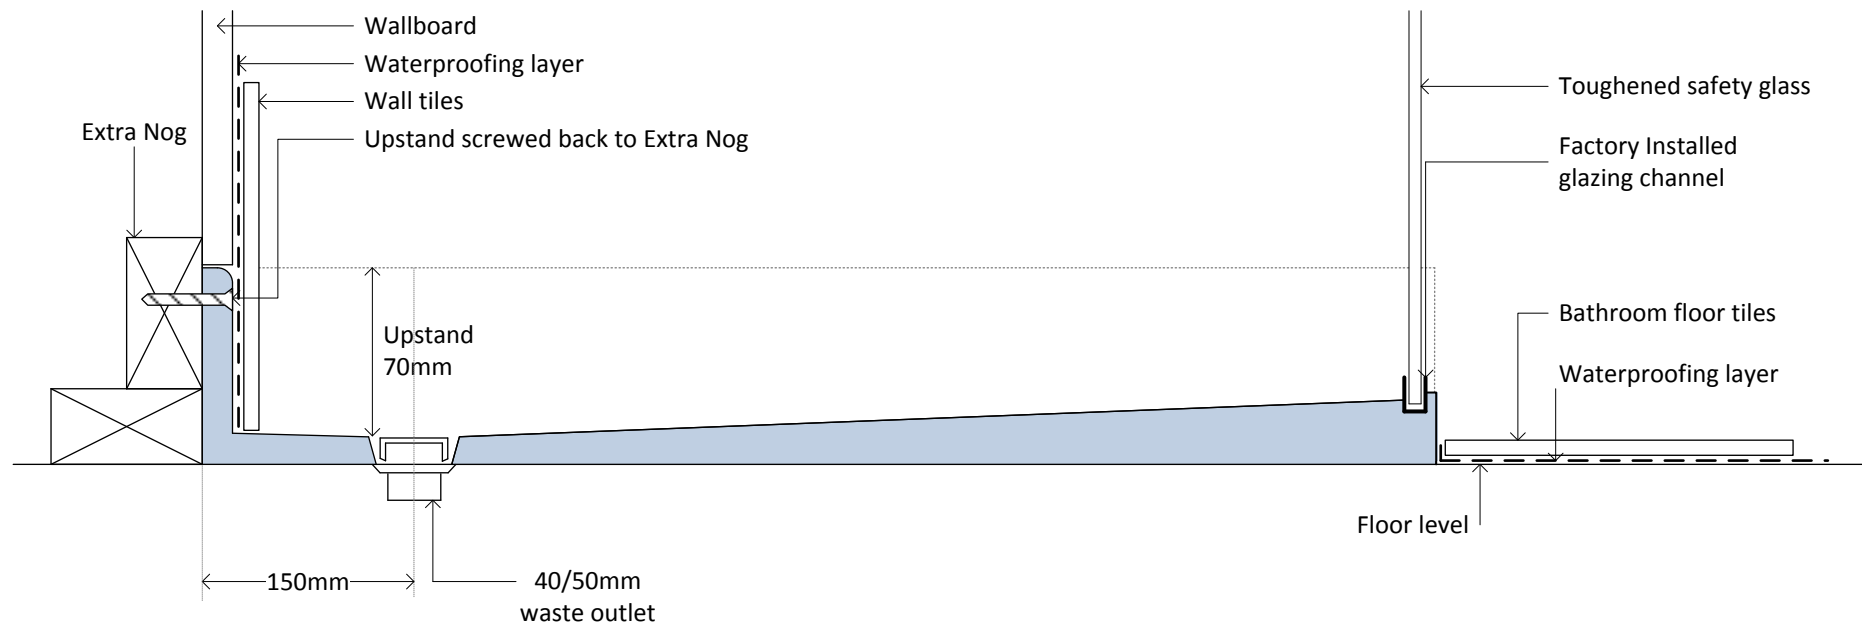

©Atlantis Bathroom Style Limited
July 2014
PATENT AND DESIGN REGISTRATIONS APPLY