


Note: Drain position central unless dimensioned otherwise


Step Entry

SKU: LQ-DET-LH-ST

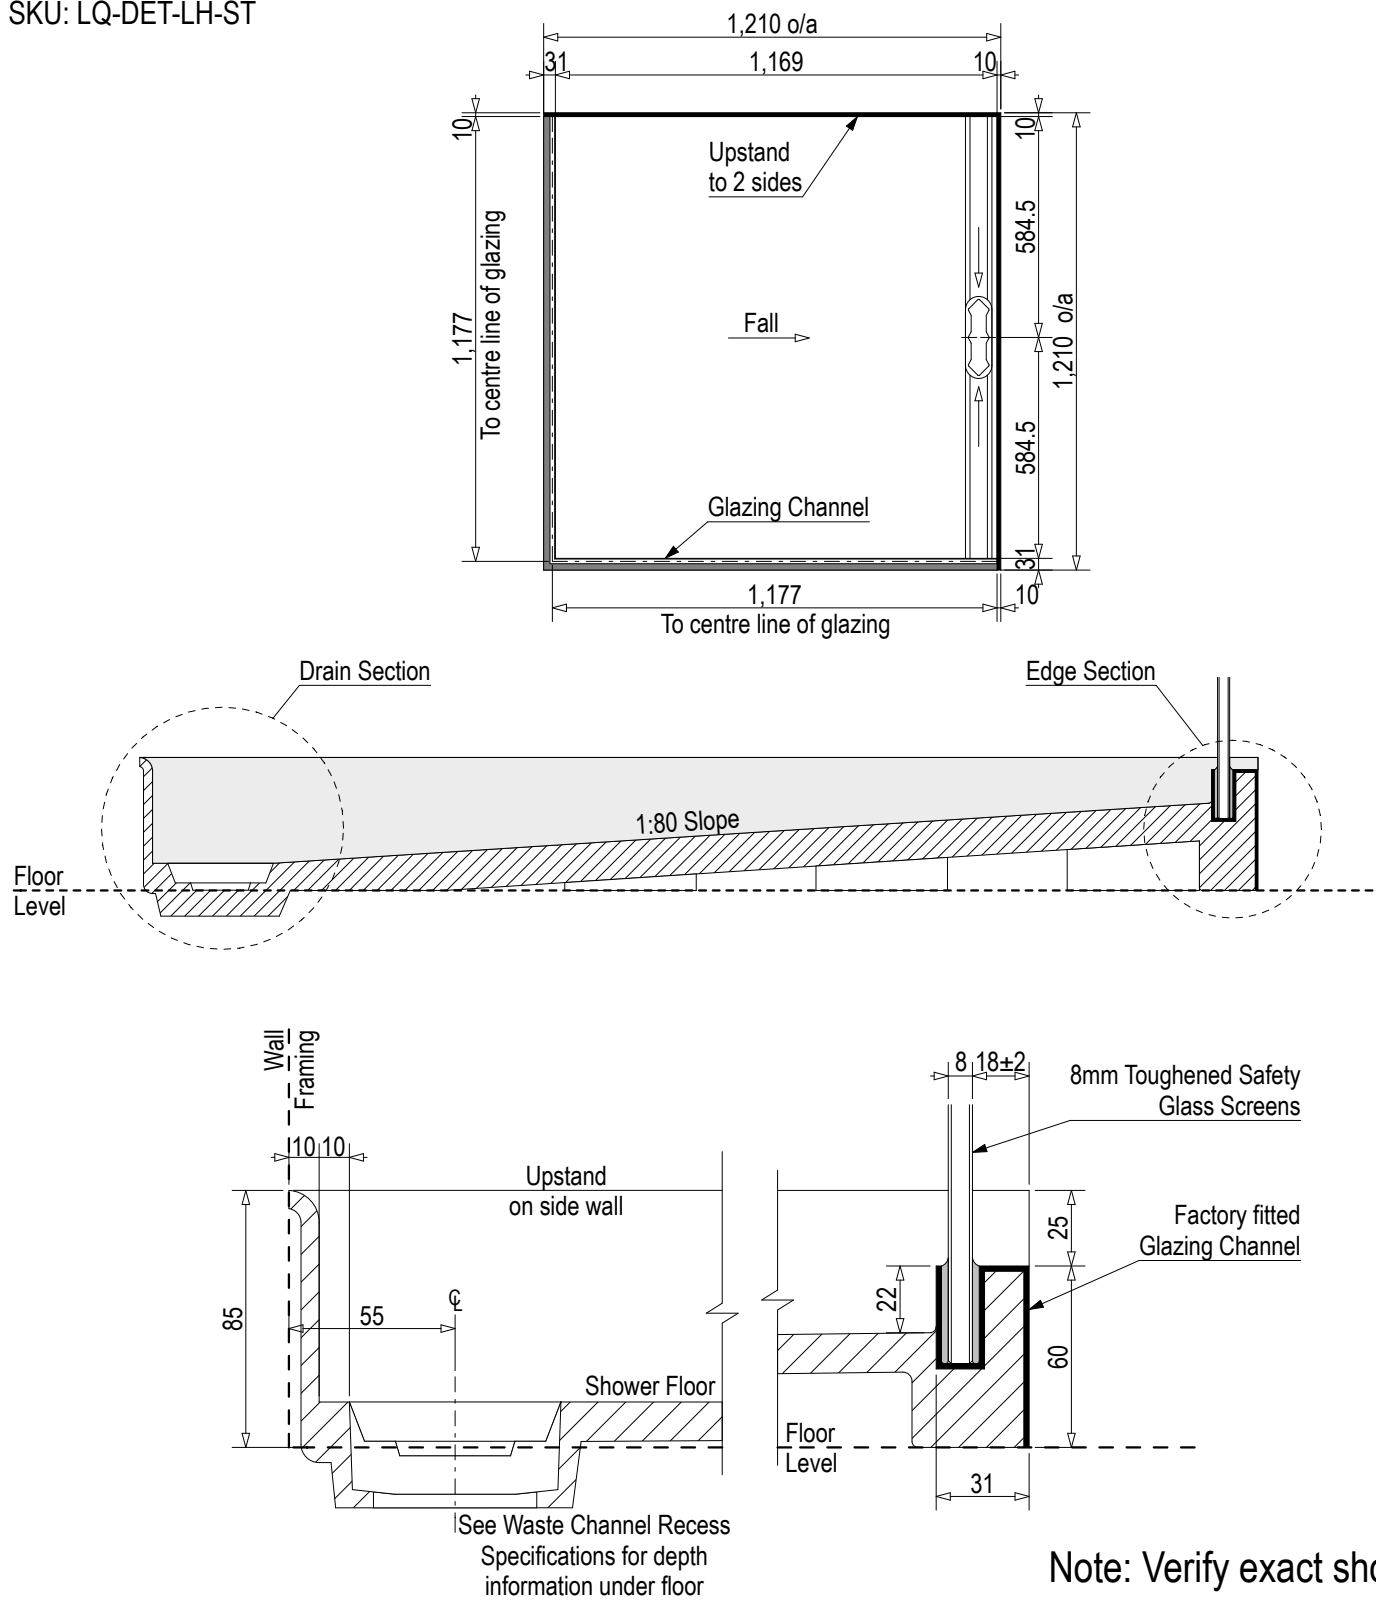


Level Entry

SKU: LQ-DET-LH-LE

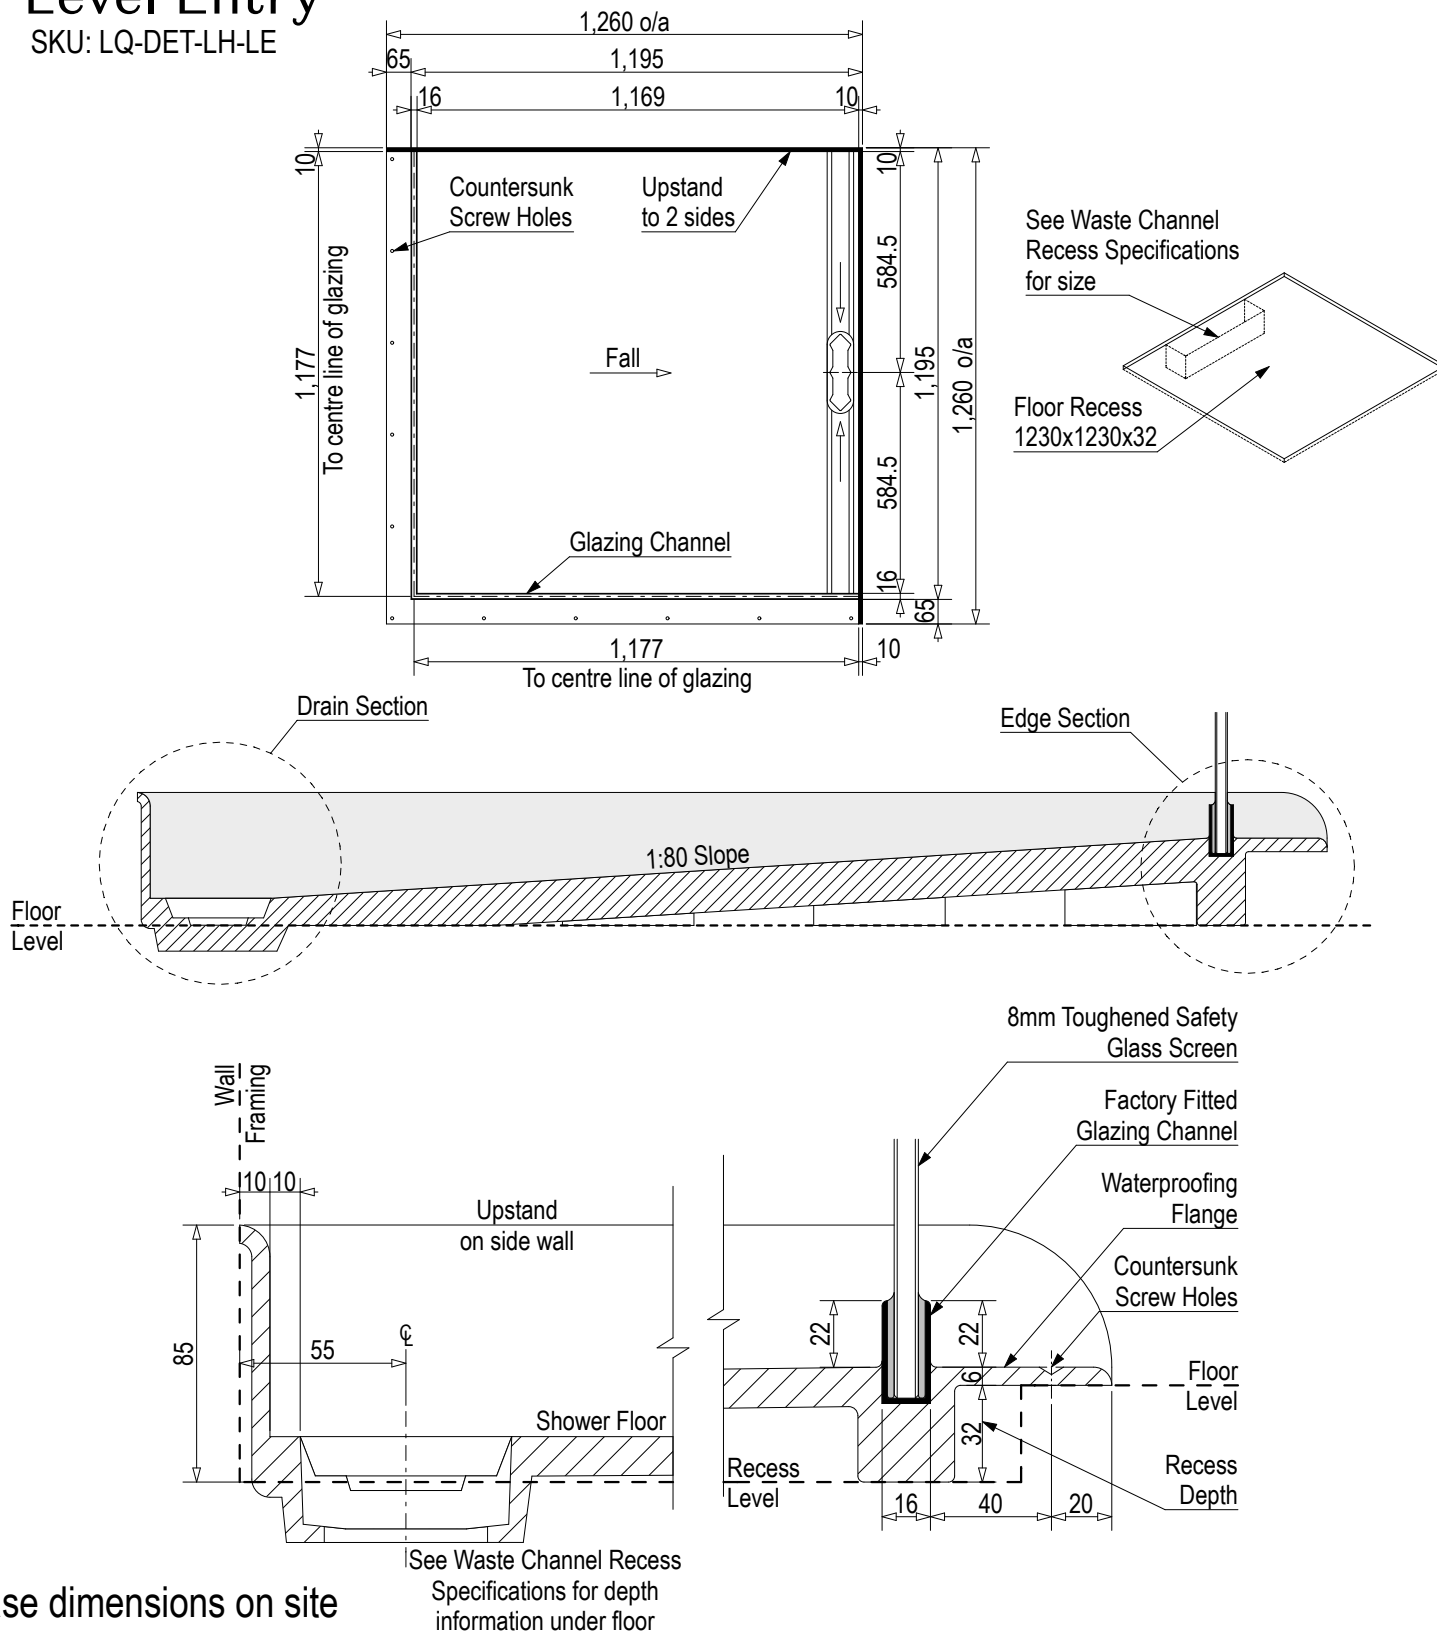

Screen Options:

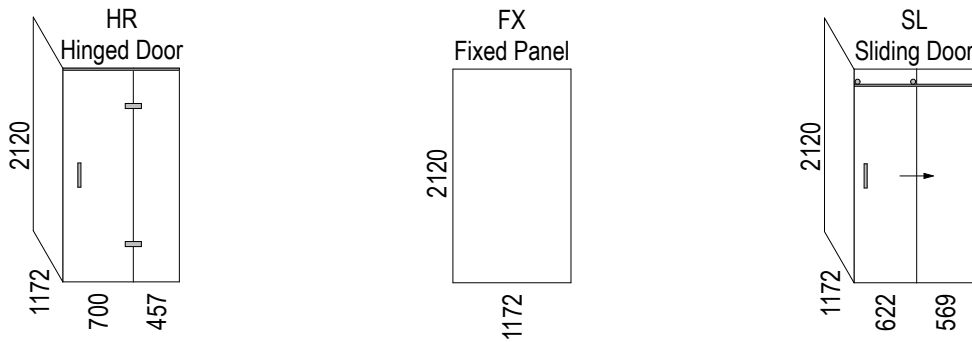

For more product information go to:

www.atlantis.co.nz/shop/linea-quattro/detroit-1200x1200/

For installation instructions go to:

www.atlantis.co.nz/trade/installation/