
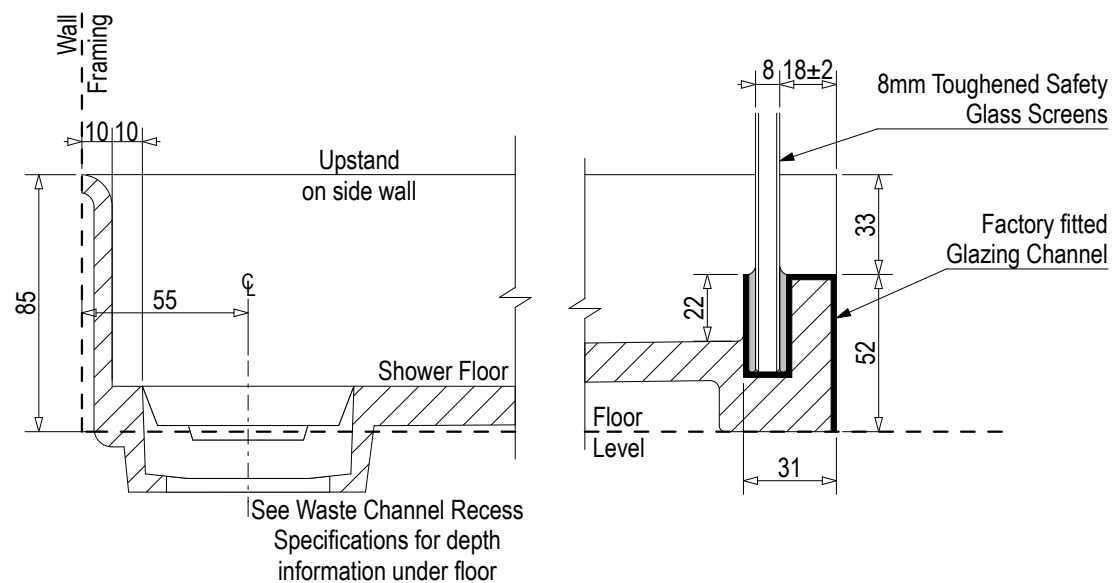
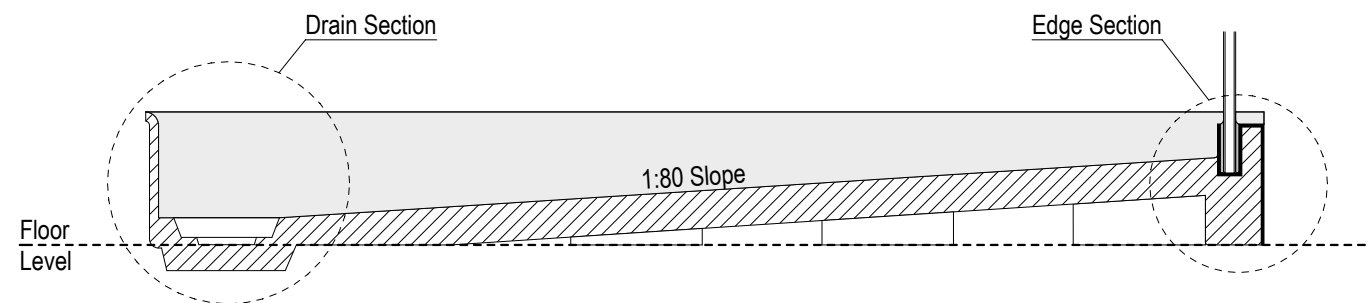



Step Entry

SKU: LQ-LIV-B-RH-ST

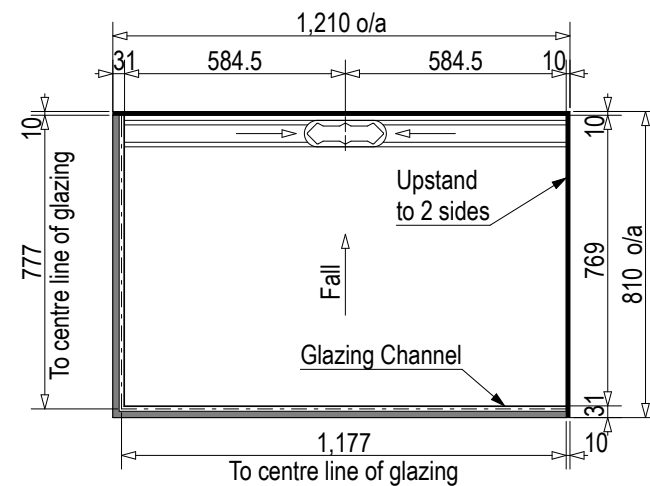



Level Entry

SKU: LQ-LIV-B-RH-LE

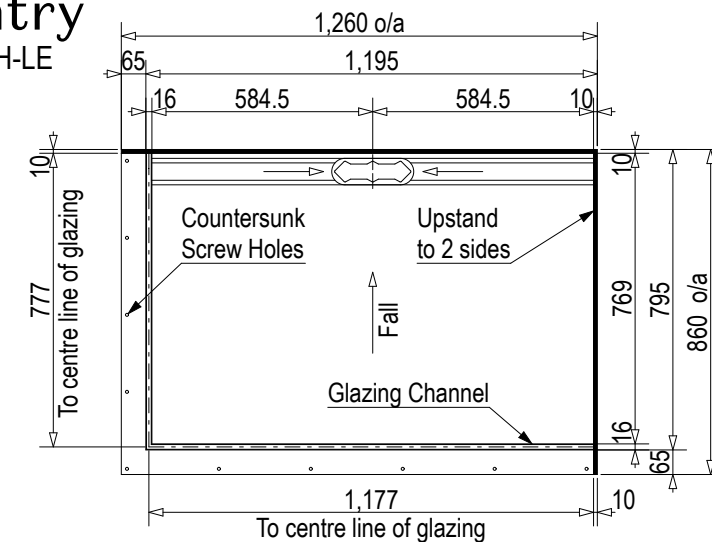




See Waste Channel Recess Specifications for size

Floor Recess 1230x830x30

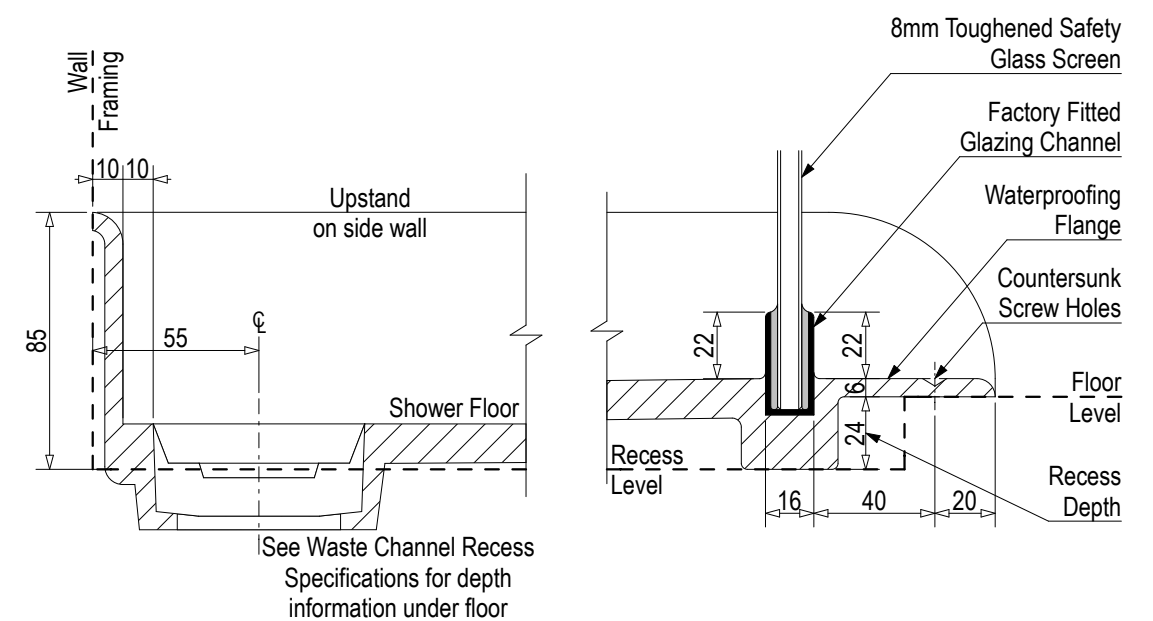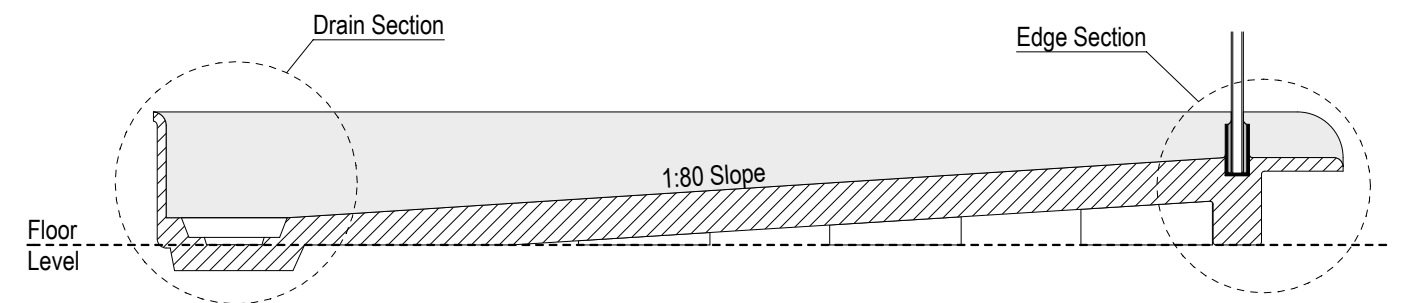

Note: Verify exact shower base dimensions on site

Screen Options:

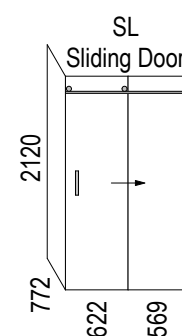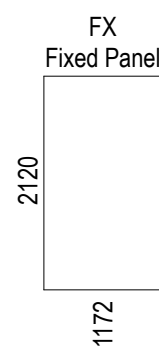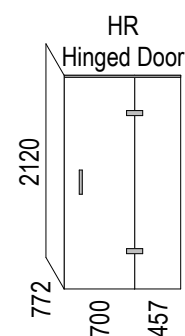

For more product information go to:

www.atlantis.co.nz/shop/linea-quattro/liverpool-1200x800/

For installation instructions go to:

www.atlantis.co.nz/trade/installation/